
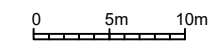


Ordnance Survey, (c) Crown Copyright 2022. All rights reserved. Licence number 100022432

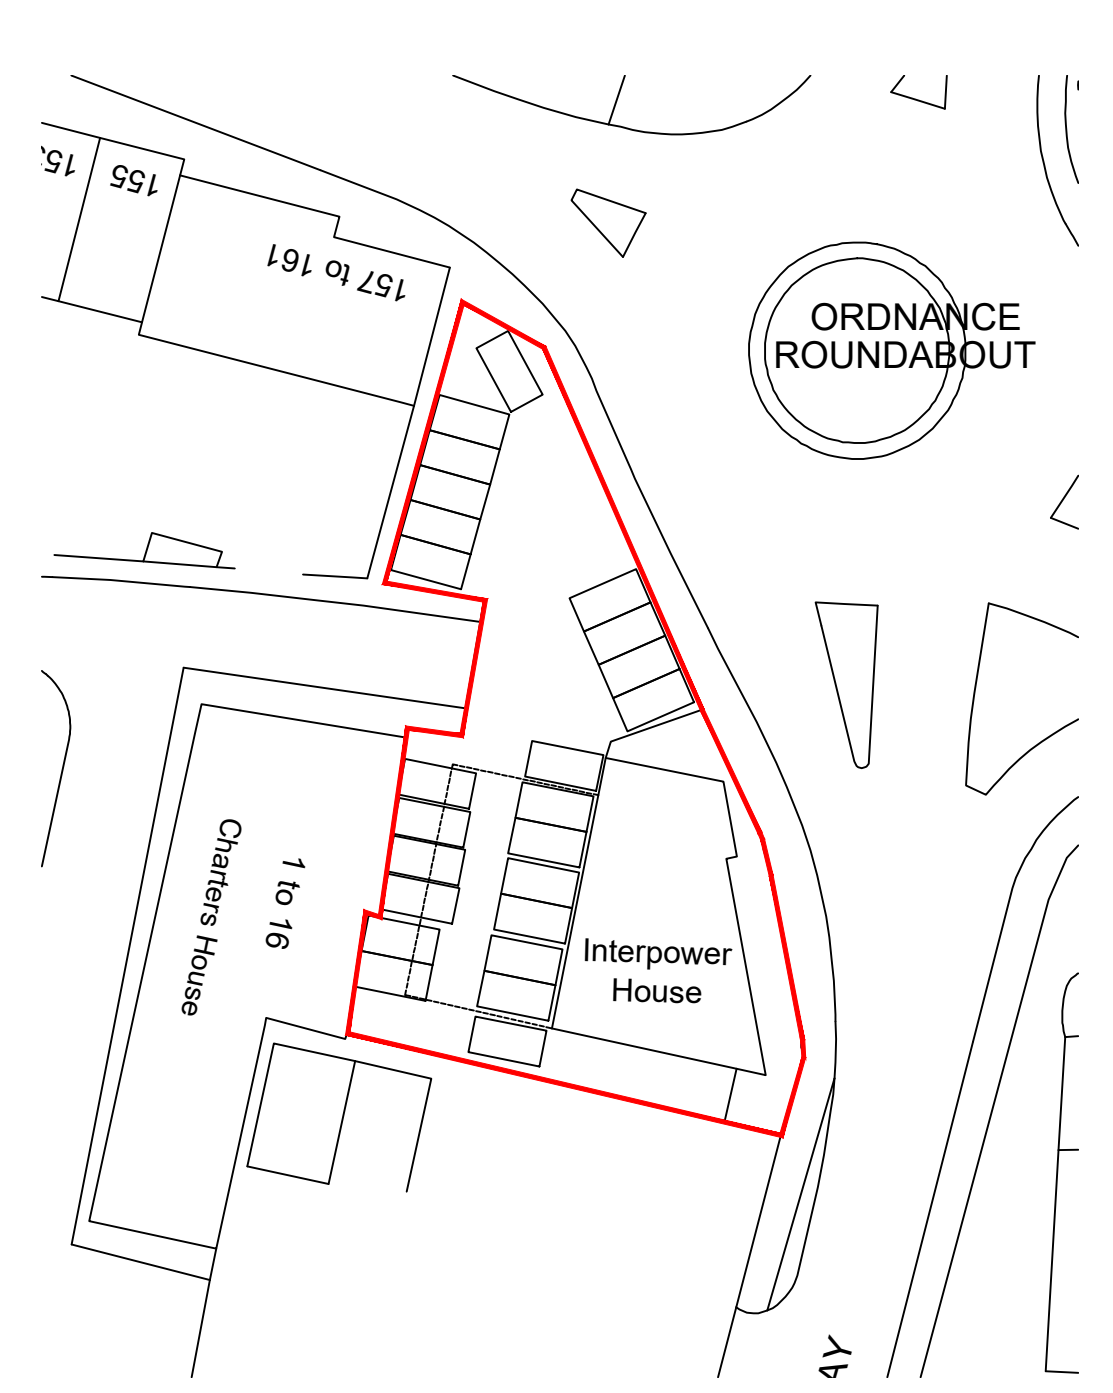


CLIENT
GLENHOUSE ESTATES LTD

JOB TITLE
INTERPOWER HOUSE, WINDSOR WAY, ALDERSHOT GU11 1JG

DRAWING TITLE
SITE AND BLOCK PLAN

CLM Surveyors LLP
CHARTERED SURVEYORS
2(b) High Street, CAMBERLEY
SURREY GU15 3SX TEL. (01276 21133)

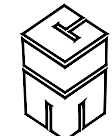

SCALE 1:100@A3
DATE 08/22 DRAWN BY NJA

DRAWING NO.	J1202-05	REV
-------------	----------	-----