




1

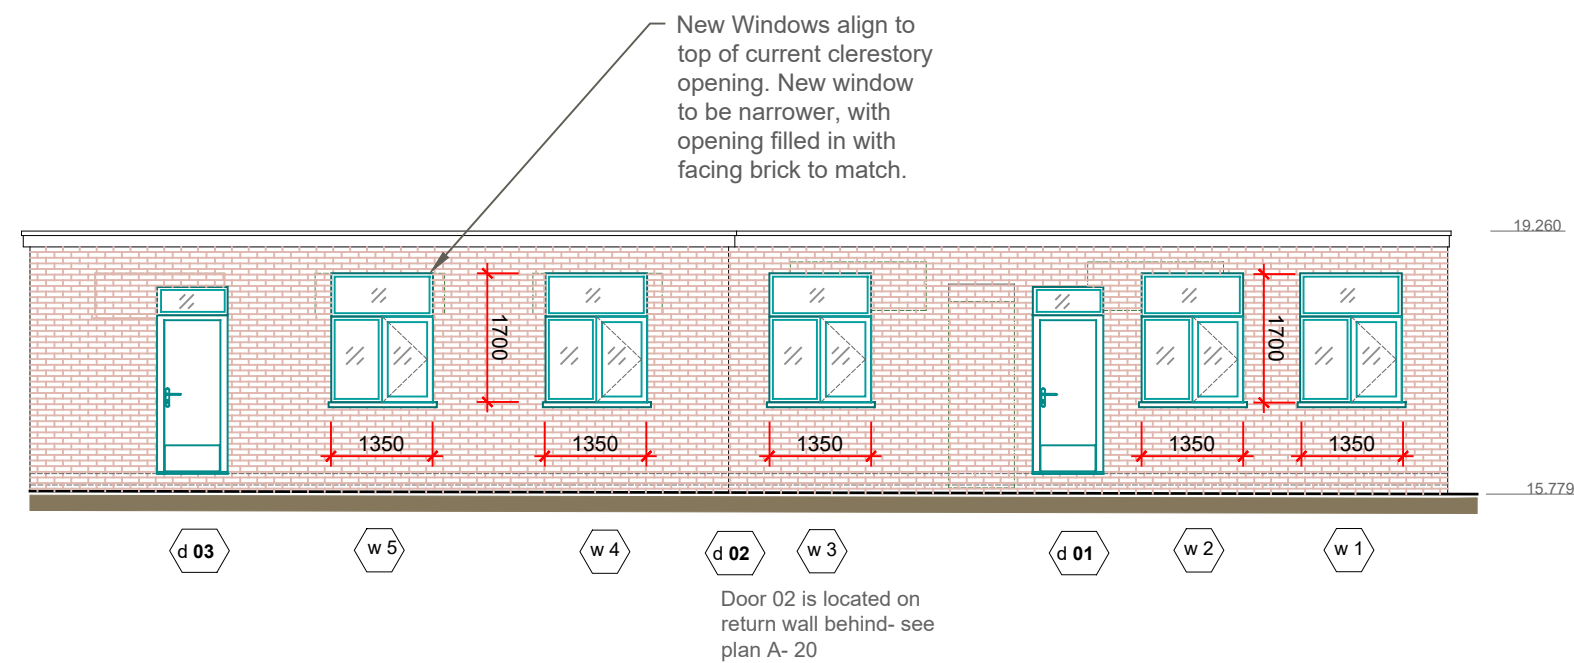


2

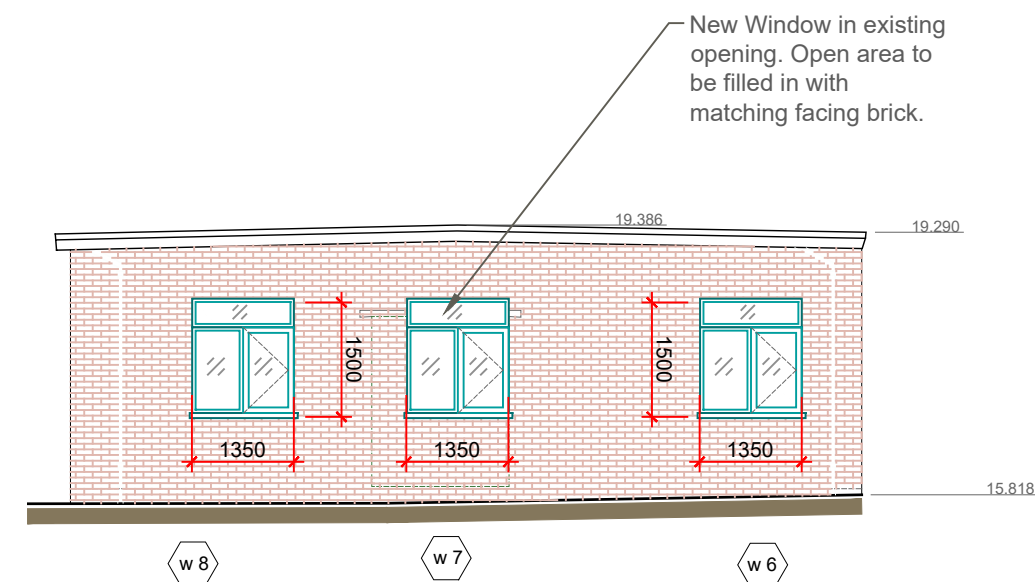

3

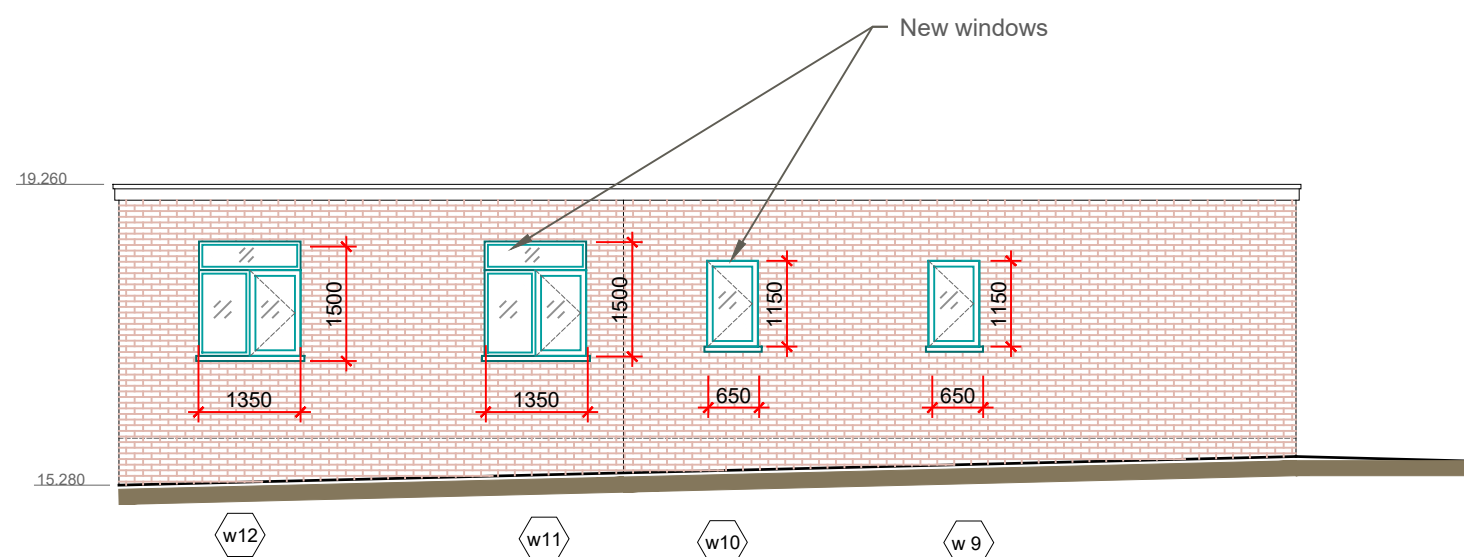


4

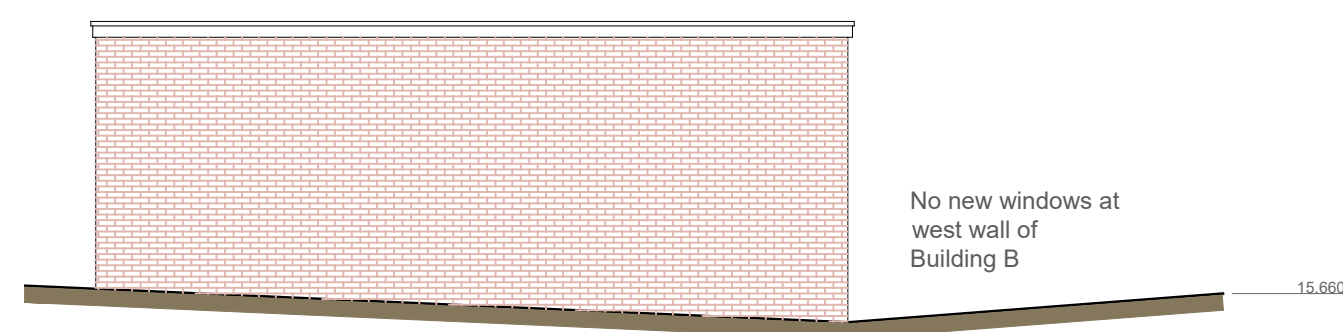

Building B


5

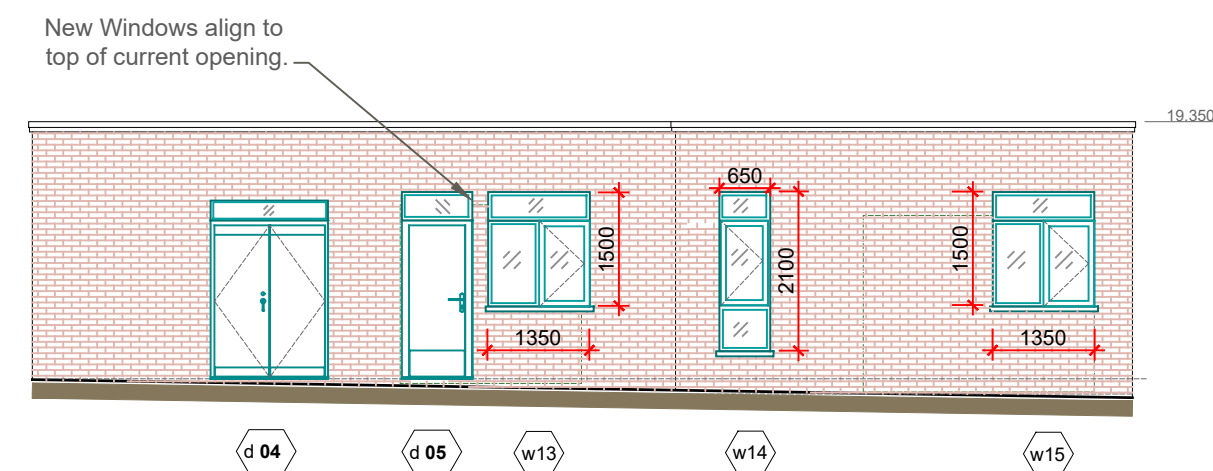

6



Building C

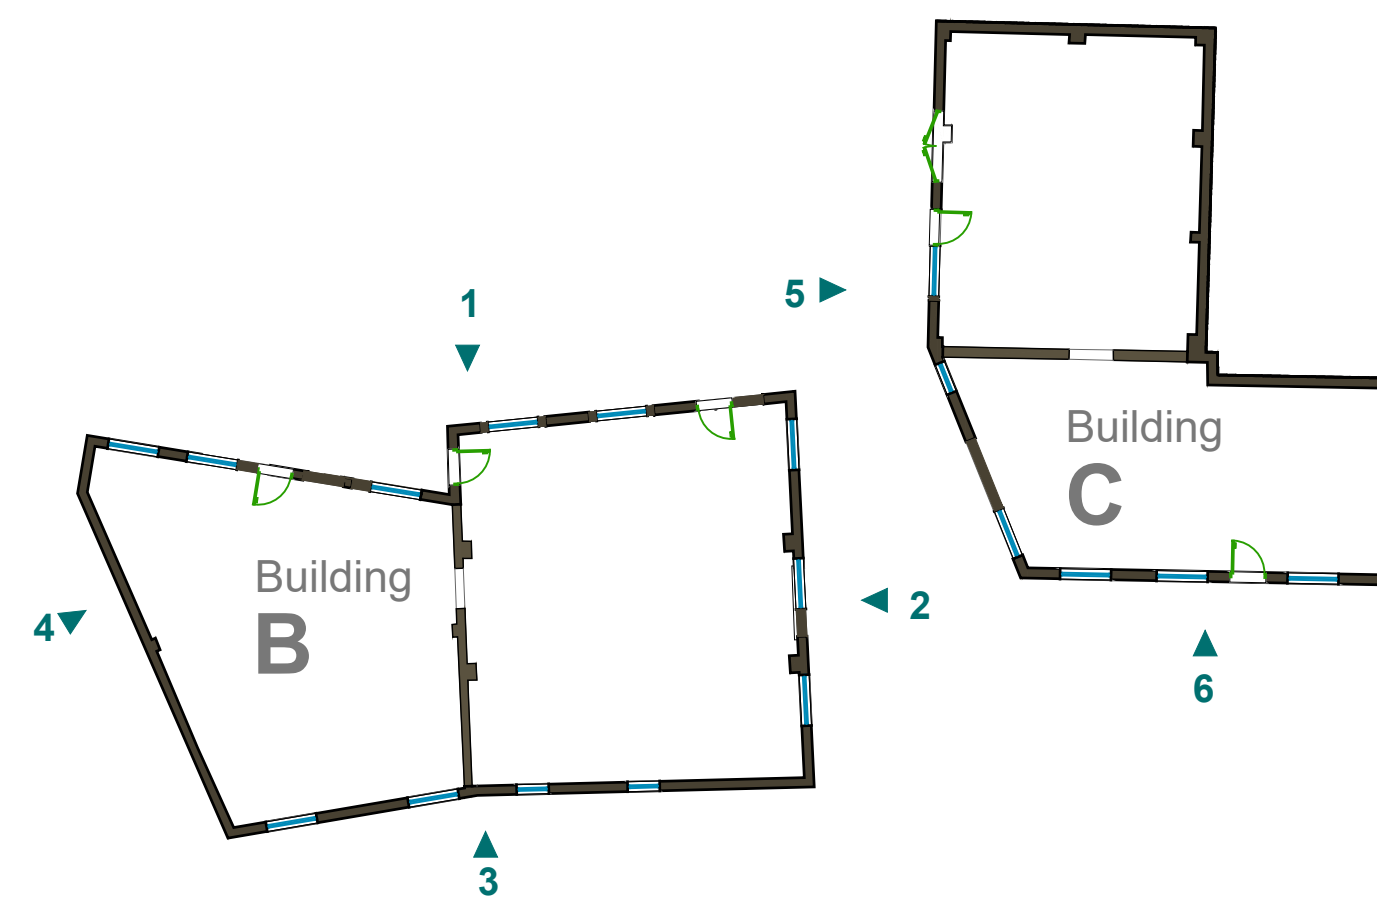


Key Plan

## GENERAL NOTES

- These proposals are subject to the approval of all Statutory Building Control requirements and the requirements of all Statutory Authorities and Service Providers.
- The site boundaries and surroundings are based on the following:  
OS Map  
The site boundaries are those described by the client.
- These drawings are to be read in conjunction with all other relevant documentation produced by DCSK and other consultants employed by the client.

New windows and doors dimensioned as noted

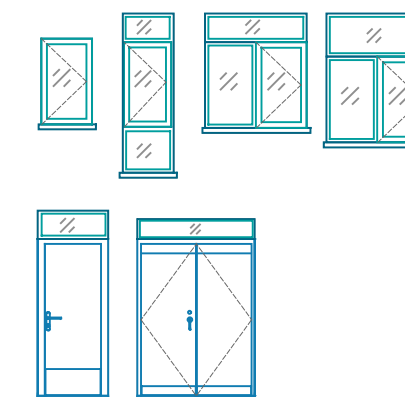


See A-20 for Plan showing proposed new window locations.



91 Swains Lane, London N6 6PJ  
+44 7730 762745 paul@DCSK.design

Client **LINEA Staines, Ltd.**  
Project 131 High Street  
Staines on Thames, TW18 4PD  
project 0249\_A

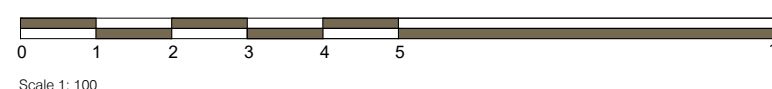

P 01 External Alterations

2025/ 11/ 10

2025/ 11 / 10

A 21

Elevations with  
Proposed New Windows